

RS Book 3 Pg 26

34-55

RECORD OF SURVEY

SURVEYOR'S NOTE

THE PURPOSE OF THIS RECORD OF SURVEY IS TO PLACE IN PUBLIC RECORD THE SURVEY MONUMENTS BOTH FOUND AND SET THAT ESTABLISH THE BOUNDARY OF THAT PORTION OF GOVERNMENT LOT 7, WITHIN SECTION 15, TOWNSHIP 2 SOUTH, RANGE 28 EAST, M.D.M. AS DESCRIBED IN INST. # 008120, OF C.R. REC'D ON 12/14/94, MONO COUNTY, STATE OF CALIFORNIA.

FEBRUARY 1995


JAMES C. GRAHAM, L.S. 4425

RECORDER'S CERTIFICATE

THIS BOOK 34-55 OF RECORDS OF SURVEY, AT THE REQUEST OF THE SOUTHERN CALIFORNIA LAND SURVEYORS ACT AT THE REQUEST OF EDISON COMPANY AUGUST 16 1993 TO AUN

SURVEYOR'S STATEMENT

THIS MAP CORRECTLY REPRESENTS A SURVEY MY DIRECTION IN CONFORMANCE WITH THE LAND SURVEYORS ACT AT THE REQUEST OF EDISON COMPANY AUGUST 16 1993 TO AUN

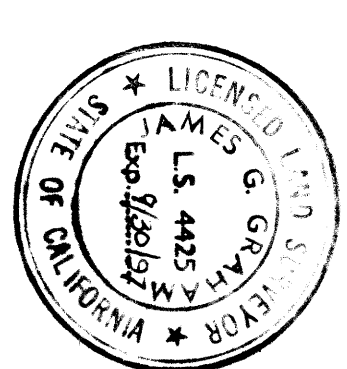

COUNTY SURVEYOR'S STATE

THIS MAP HAS BEEN EXAMINED IN ACCORDANCE WITH THE LAND SURVEYORS ACT THIS


Rich Boardman, County of Mono, L.C. 9150

BASIS OF BEARINGS


THE BASIS OF BEARINGS IS BASED ON ANG AP 4, AND AP-3 AS SHOWN ON U.S. DEPT. CADASTRAL SURVEY (1989) PER DEPENDENT FOR LOT 7 (5/31/90) AS BEING N 16°02'30"

LEGEND

- R1 U.S. DEPT. OF INTERIOR CADASTRAL SURVEY B.L.M. PLAN, ACCEPTED DEPENDENT RES.
- R2 U.S. DEPT. OF INTERIOR CADASTRAL SURVEY B.L.M. PLAN, ACCEPTED DEPENDENT RES.
- R3 INST. # 008120 VOL. 0699 PG 393 OF MONO COUNTY, STATE OF CALIFORNIA.
- (ENOTES FOUND MONUMENT AS NOTED).
- SET 2" I.P. WITH CONCRETE PLUG, TAGS SET FLUSH.
- ◎ SET 2" I.P. WITH STANDARD SOUTHERN COMPANY BRASS CAP STAMPED "5.00 FT DOWN 1.5".

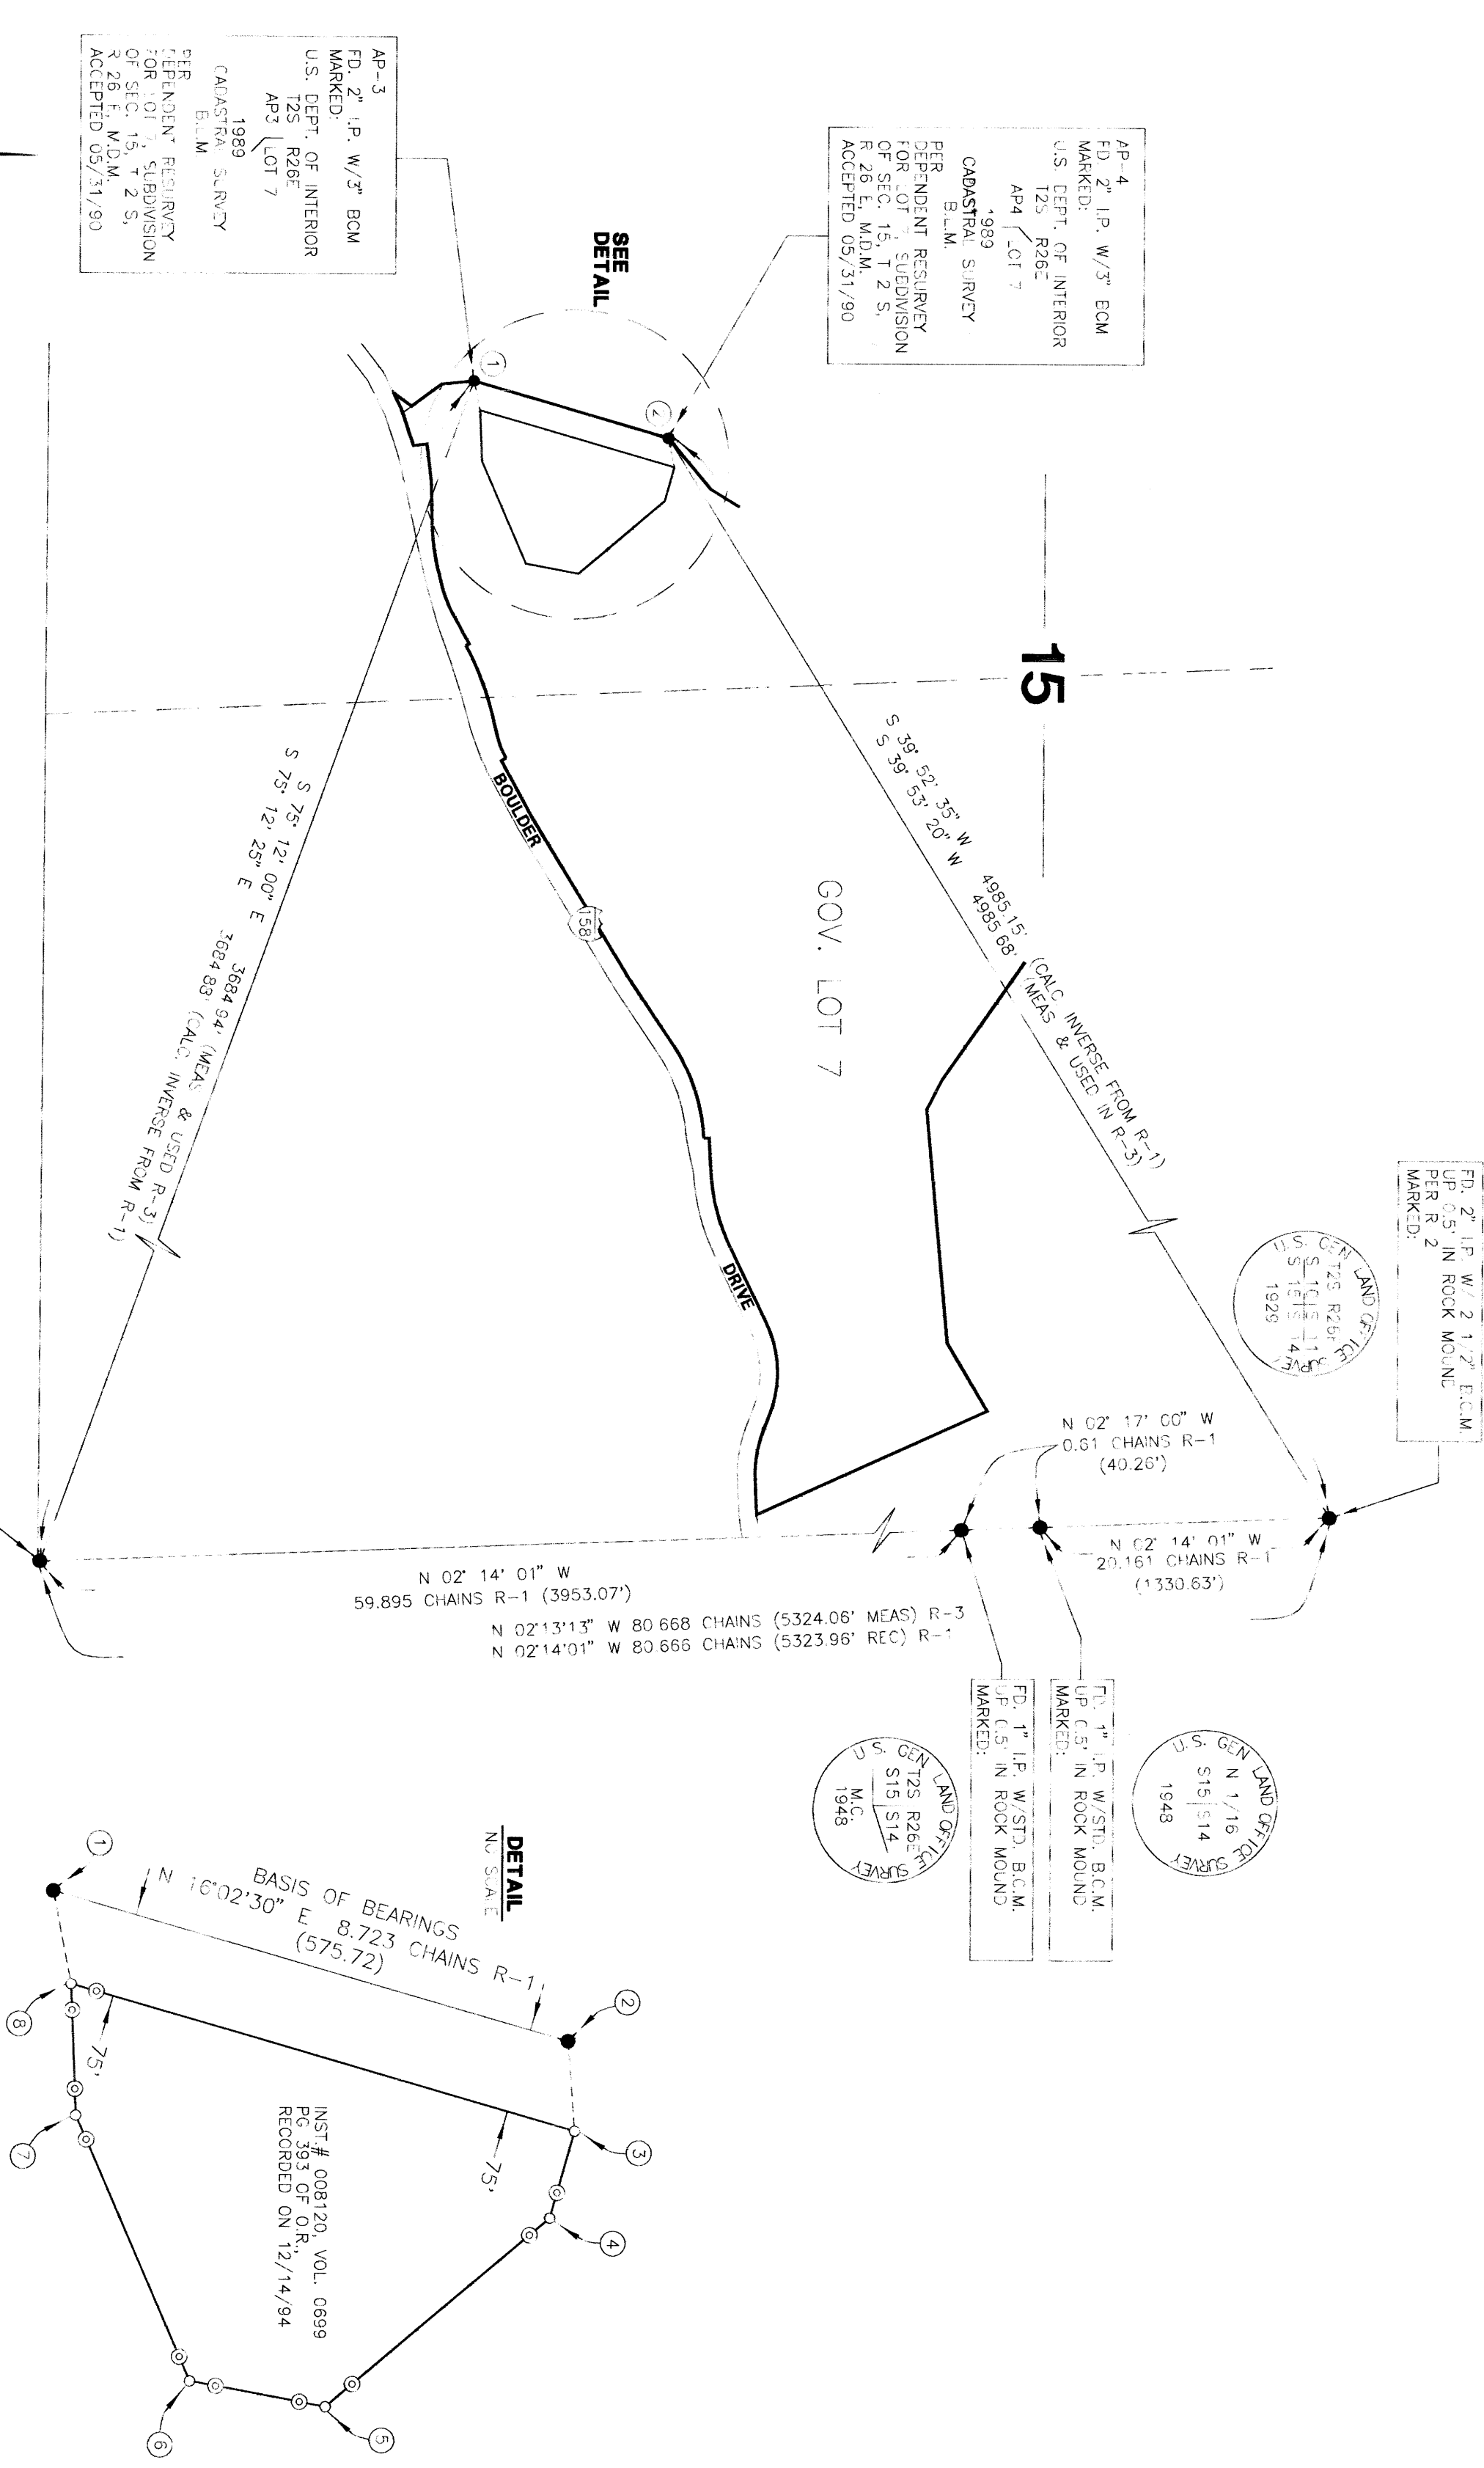


PTS	BEARINGS	DISTANCE
1-2	N 16°02'30" E	575.72
2-3	N 78°23'56" E	84.66
3-4	S 74°21'45" E	99.22
4-5	S 40°20'12" E	321.44
5-6	S 10°31'20" W	151.22
6-7	S 66°28'37" W	317.02
7-8	S 87°43'31" W	144.28
8-3	N 16°02'30" E	575.00
8-1	S 77°58'09" W	80.00

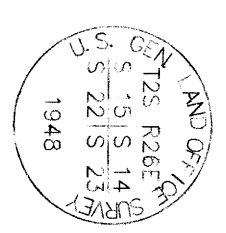


FD. 2" I.P. W/ 2 1/2" B.C.M.
UP 0.5" IN ROCK MOUND
MARKED:

FD. 2" I.P. W/ 2 1/2" B.C.M.
UP 0.5" IN ROCK MOUND
MARKED:

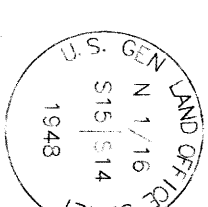

FD. 1" I.P. W/STD. B.C.M.
UP 0.5" IN ROCK MOUND
MARKED:

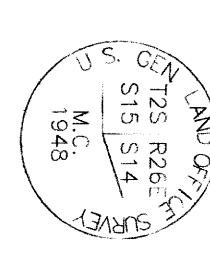

RS Book 3 Pg 26
34-55